


UNEXCAVATED

4 5

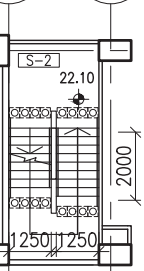

PART PLAN

17683

10100

10100

3000

10100


10100

10100


10100

13000


19680

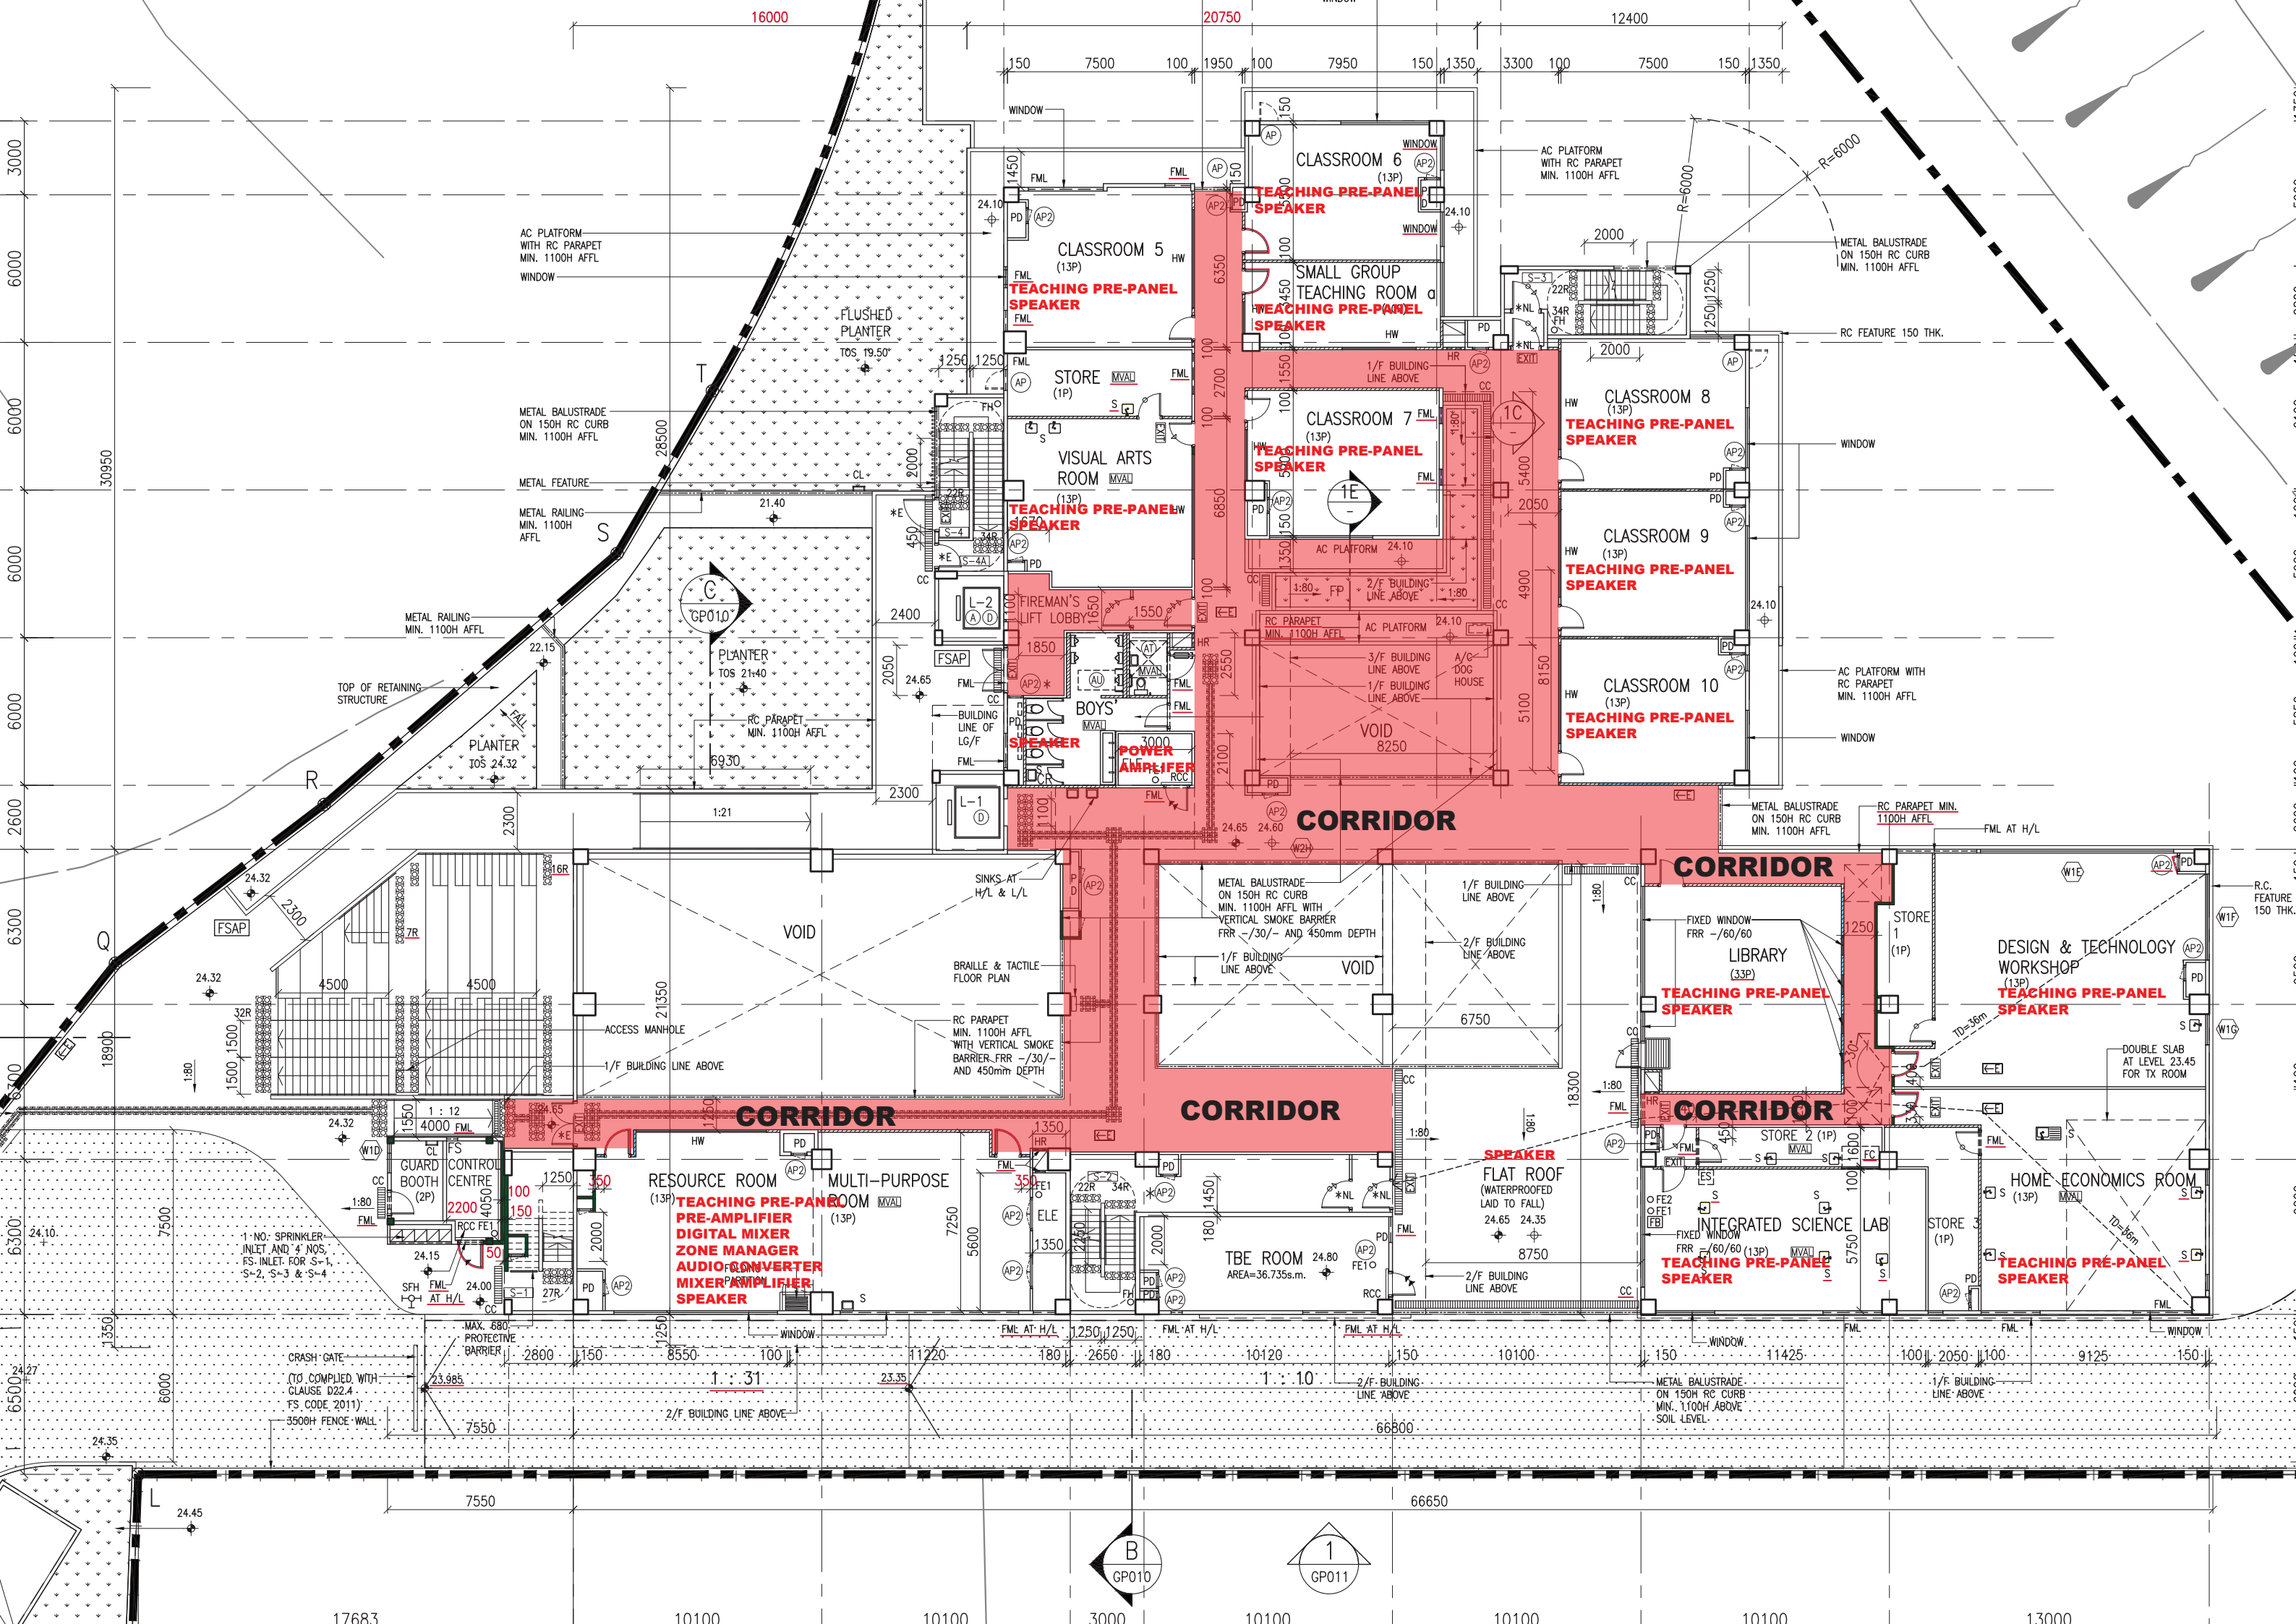



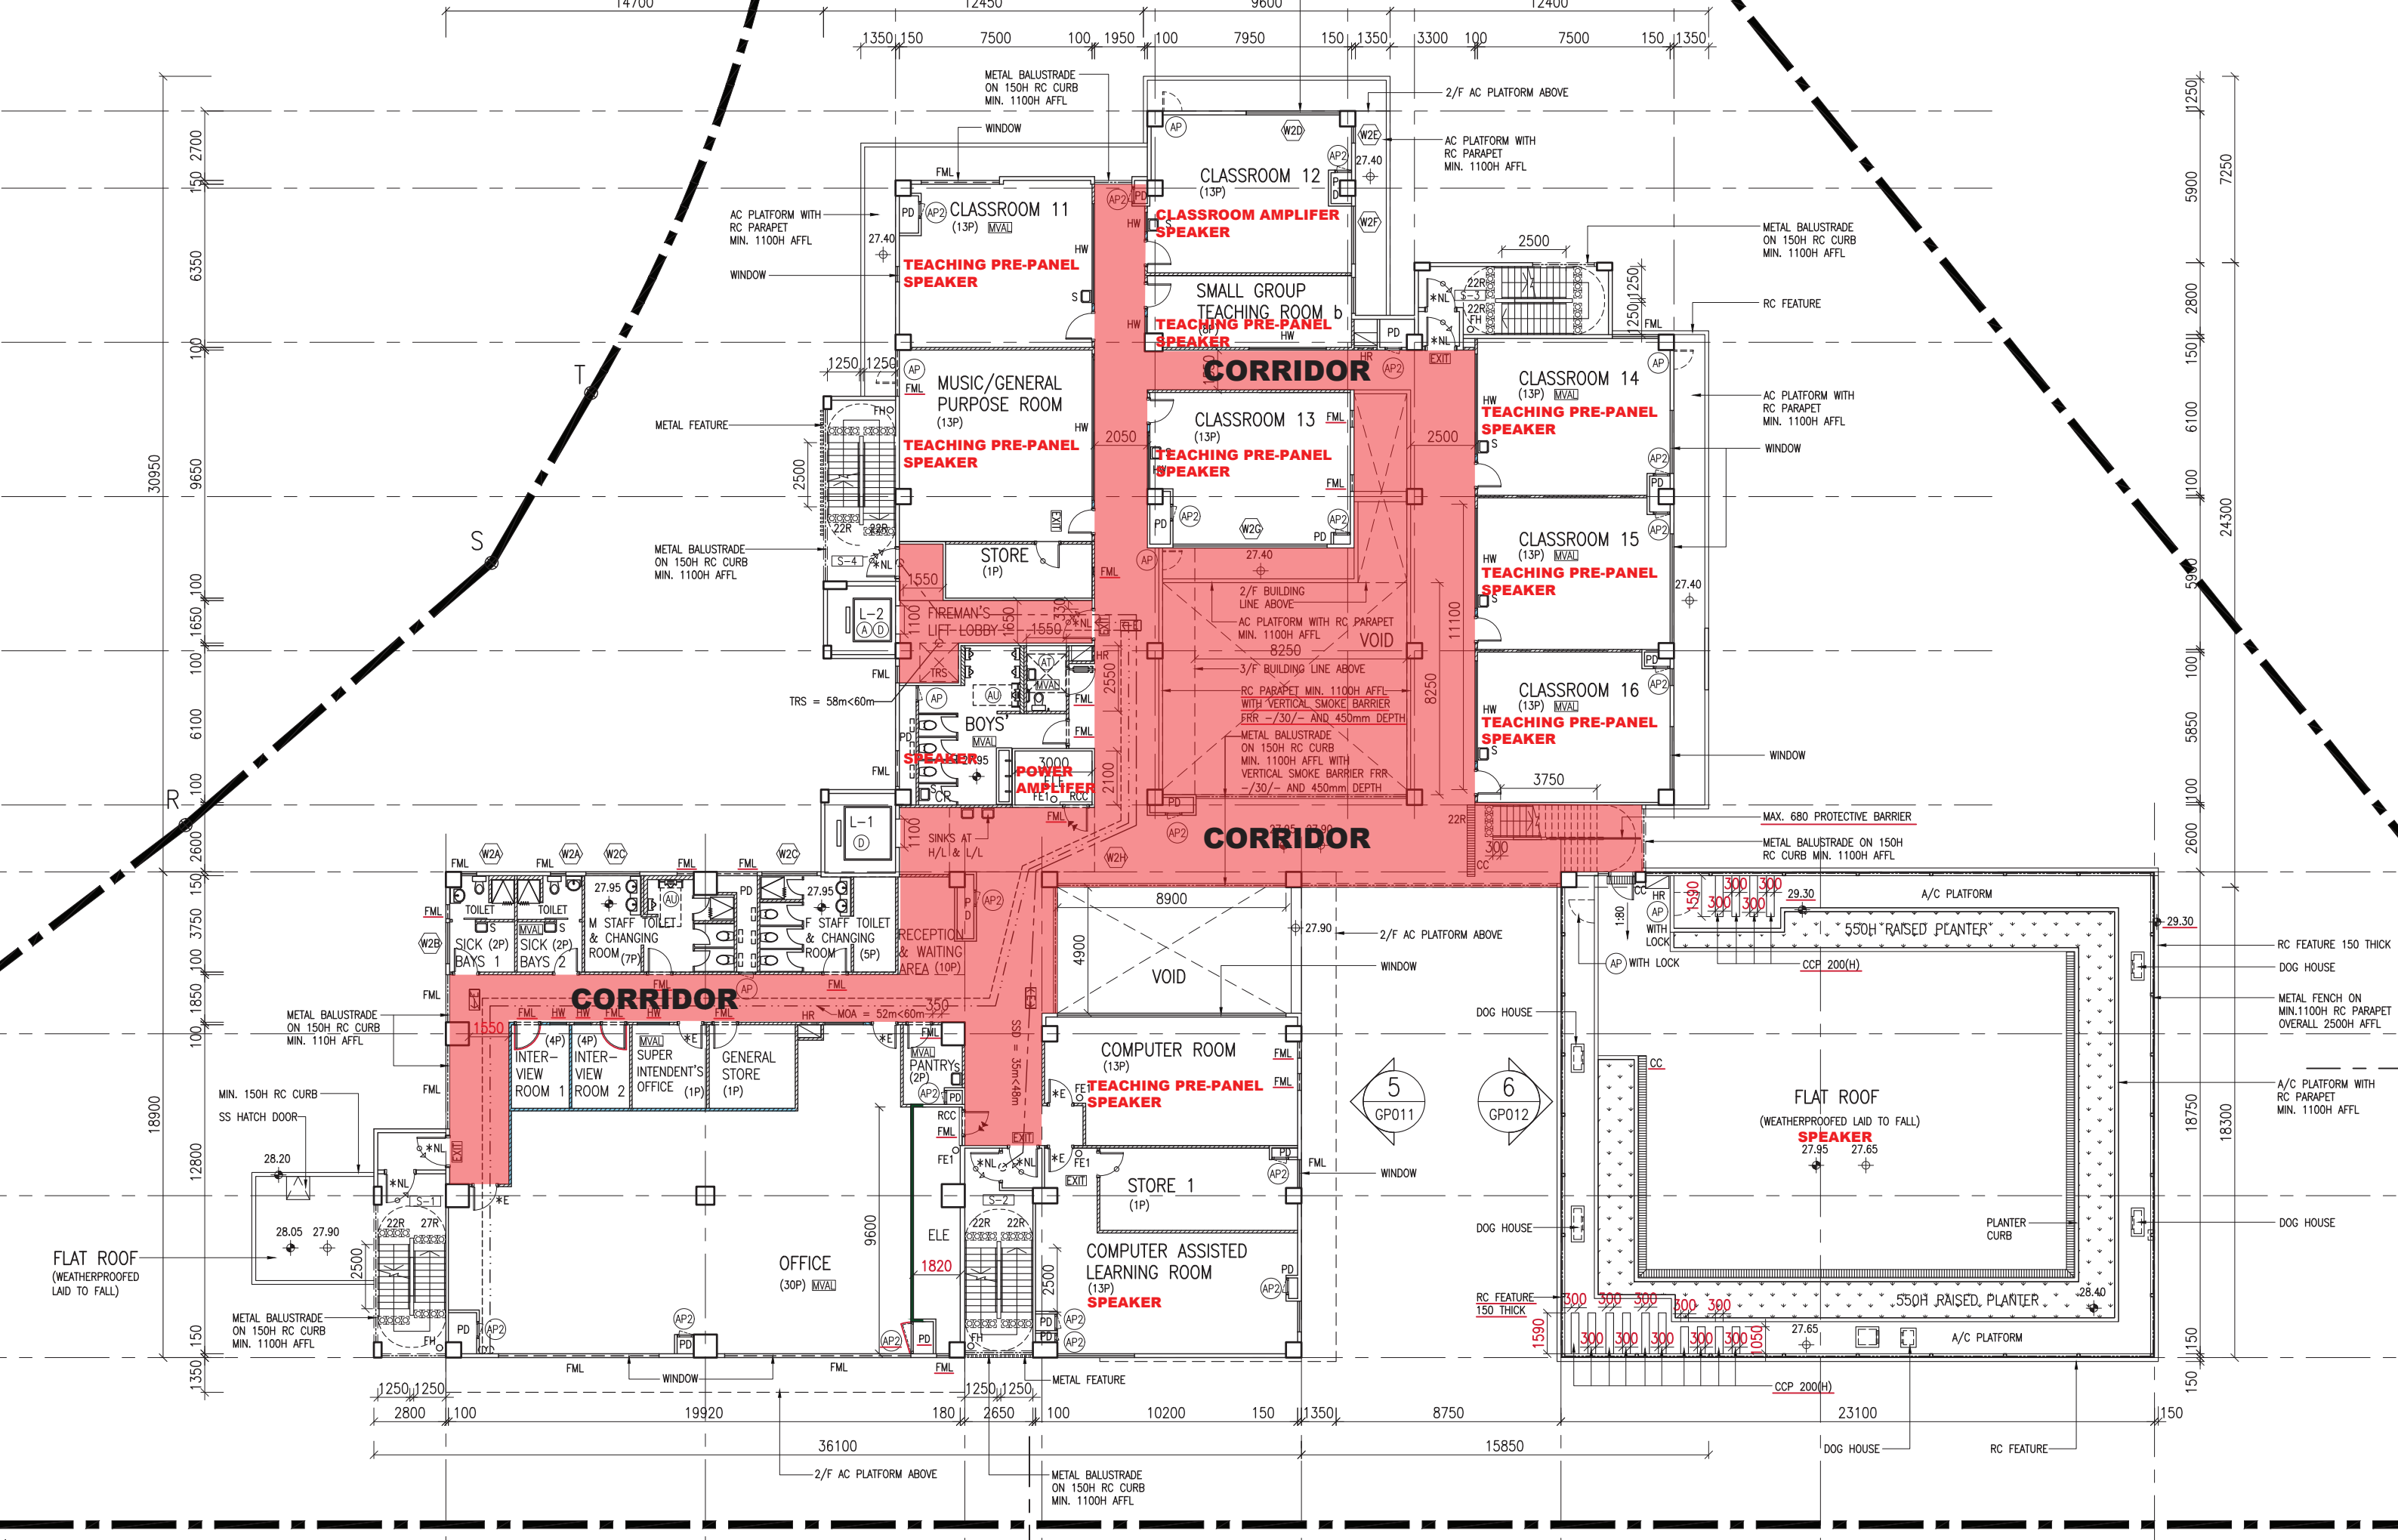

1/F PLAN

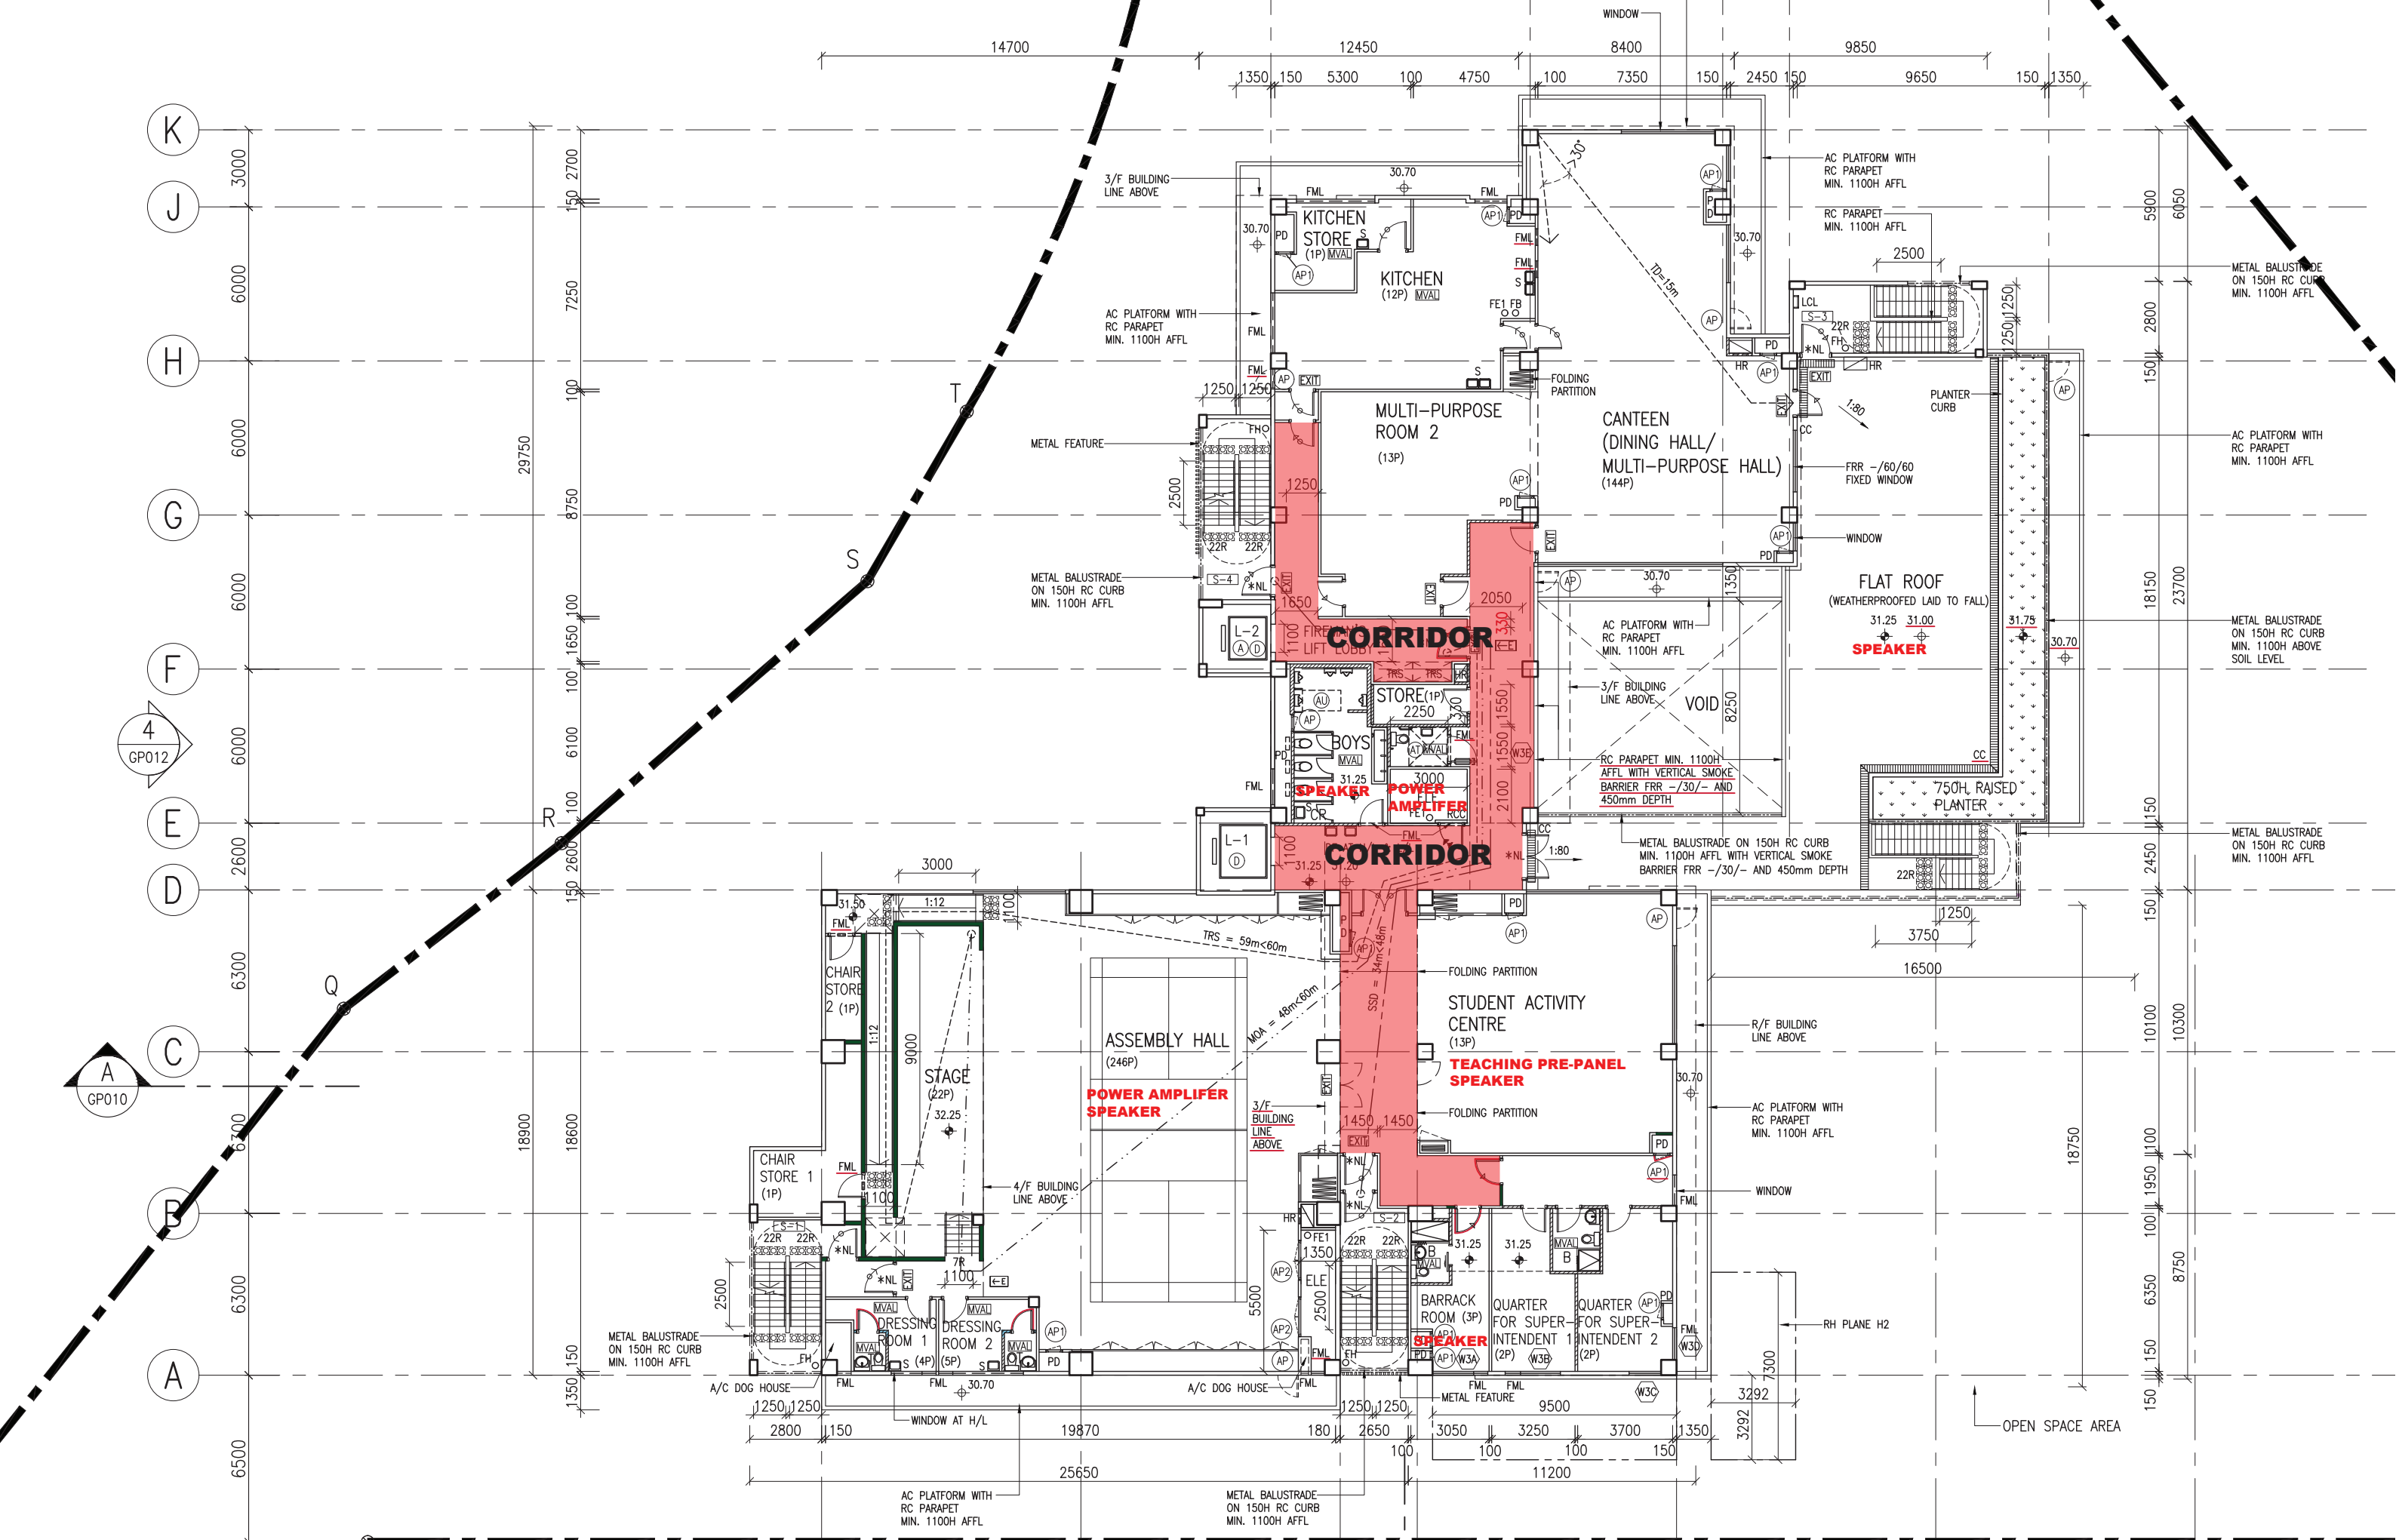

2/F PLAN